


STANDARD TOWN ROAD CROSS SECTION: 66 FOOT RIGHT OF WAY

(NOT TO SCALE)

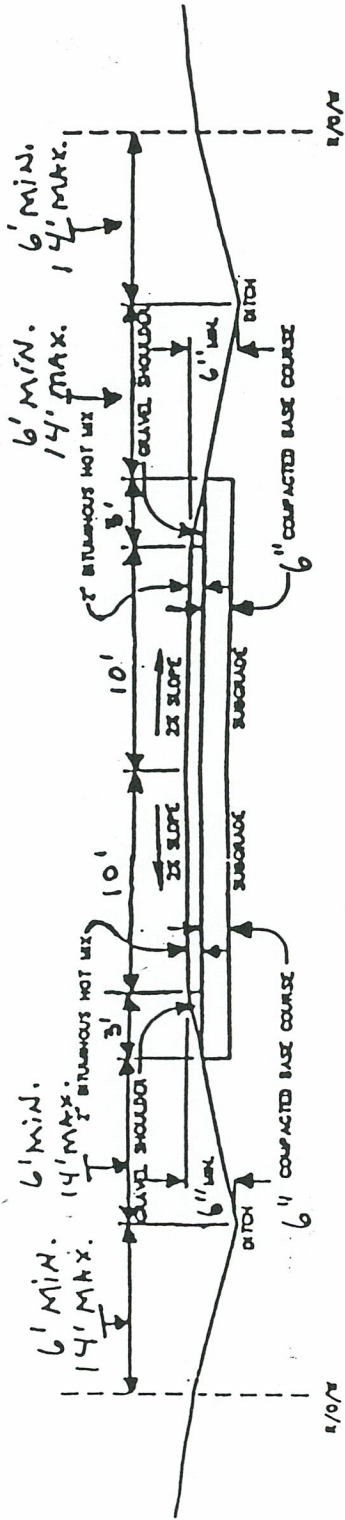

INDUSTRIAL TOWN ROAD CROSS SECTION: 66 FOOT RIGHT OF WAY

(NOT TO SCALE)

